
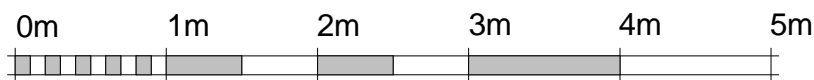
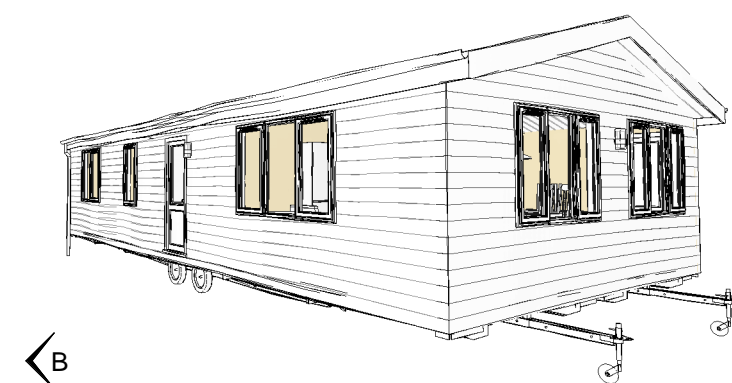


3 Side A
1 : 120

2 Side B
1 : 120

4 Side C
1 : 120


5 Side D
1 : 120

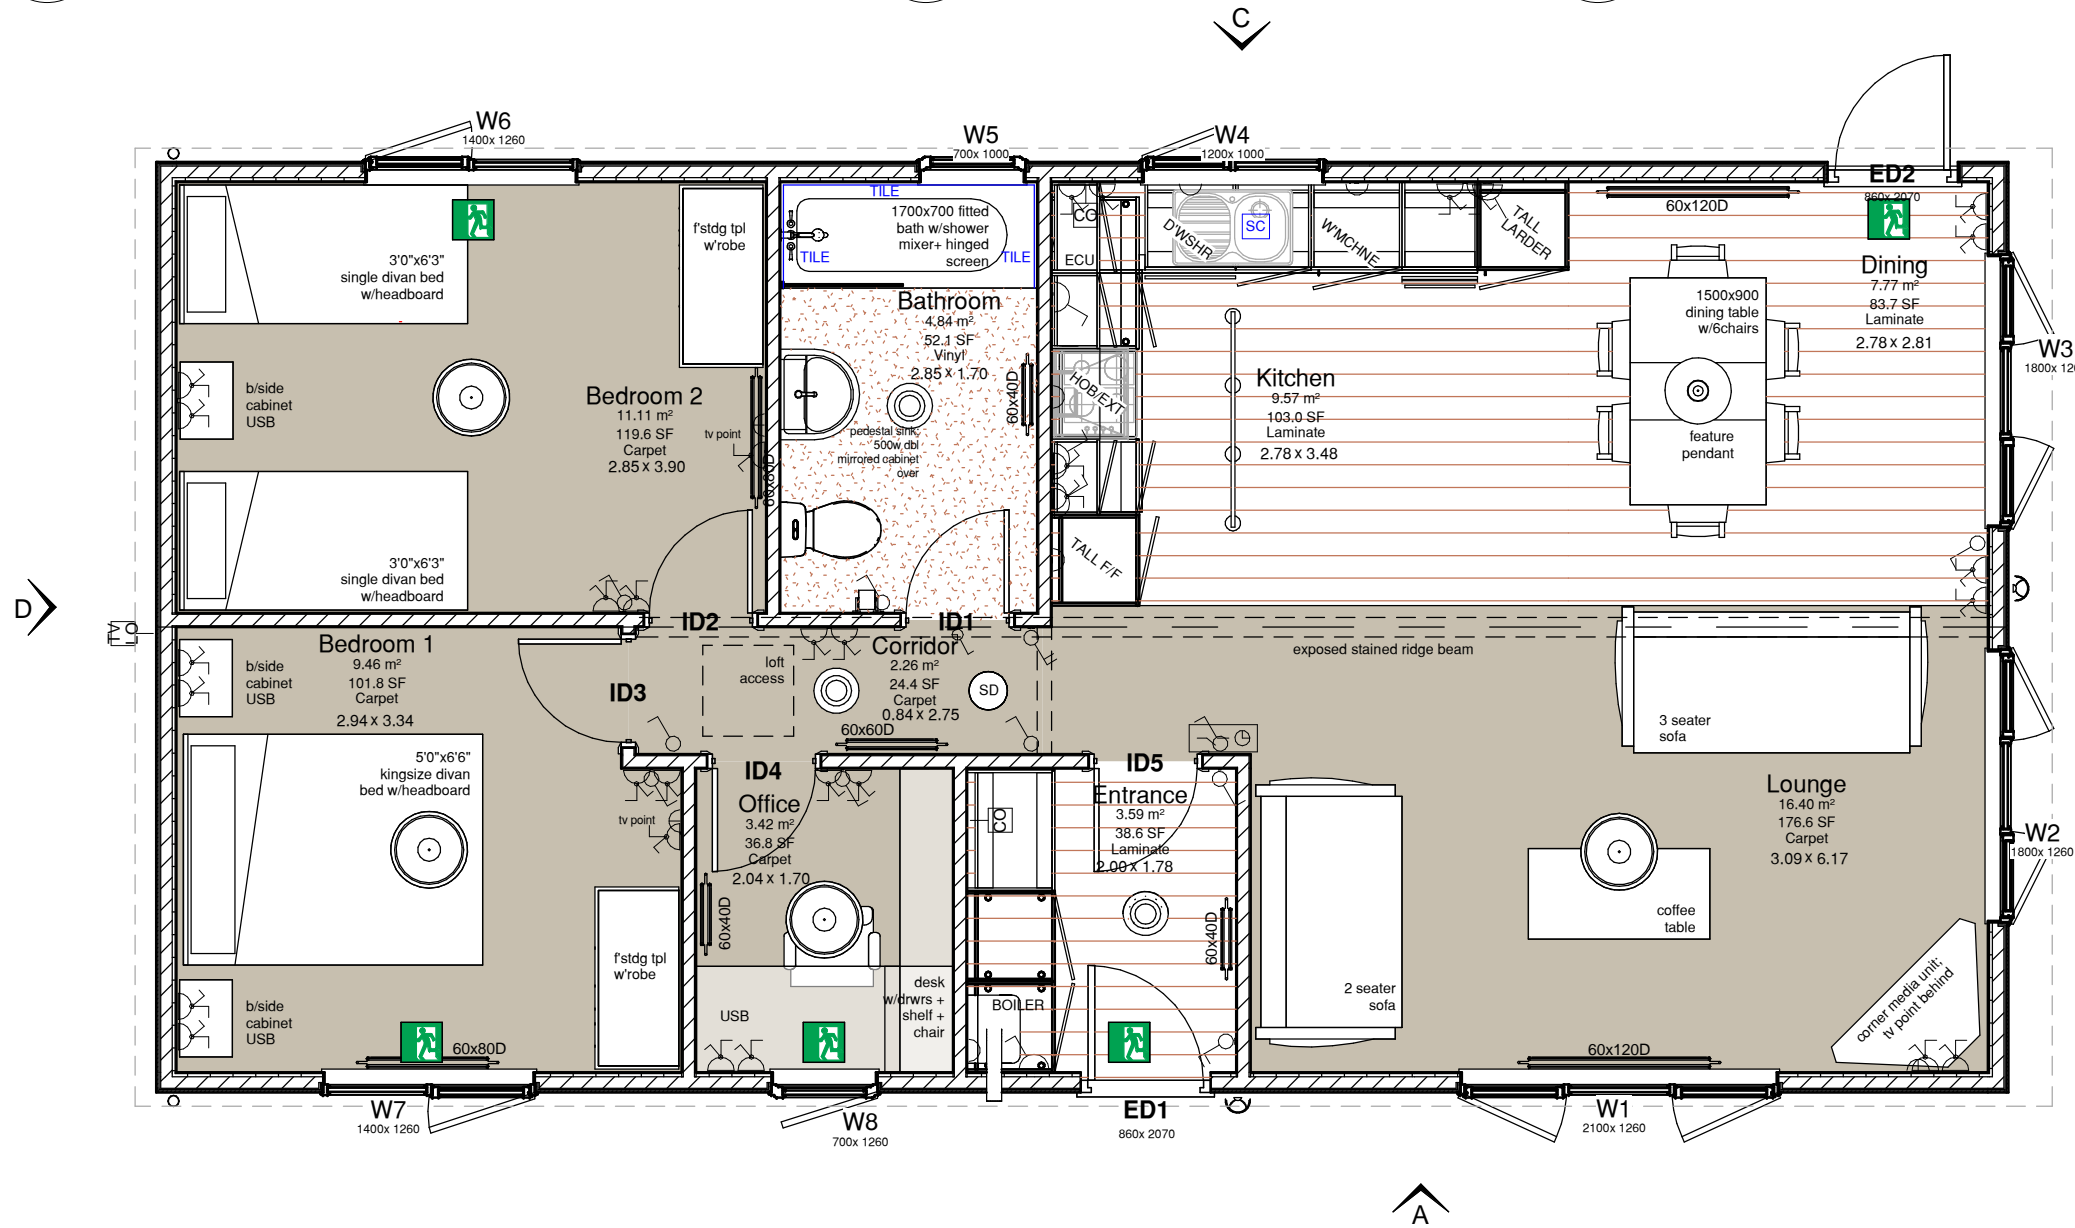

VISUAL SCALE 1:50 @ A3

NOTES		
Rev	Description	Date
A	W2/W3 type changed; mirrored left to right	14.11.16

DESIGNED IN ACCORDANCE WITH BS3632 : 2015

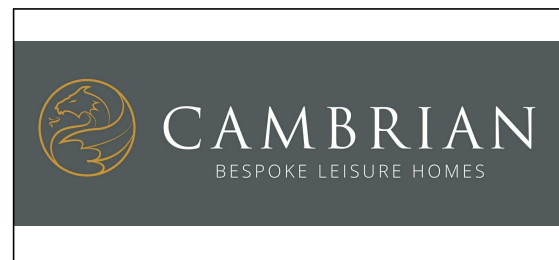

Legend	
	CO Detector
	Socket
	Isolator Switch
	TV Coax Cable
	Thermostat
	Shaver Socket
	Extractor Switch
	Light Switch
	Stop Cock
	Emergency Exit

Sheet Title General Arrangement		Client LLEWENI
Model Verity 2 bed (40' x 20')		Date Drawn 09.11.16
Overall External Dimensions LxWxH (mm) 12250 x 6154 x 3966		Drawn JP
Client Approved [print name & sign]		Checked SG
		Cladding CANEXEL
		Roofing METROTILE
		Chassis No

Drawing Ref. VT010 40 20 2B 01		
Issue DRAFT	Rev A	Sheet No. P01
Chassis Size Nearside 12192 x 3048	Chassis Size Offside 12192 x 3048	Chassis Finish PAINTED COATED